

0

1

2

3

D

D

C


C

B

B

A


A

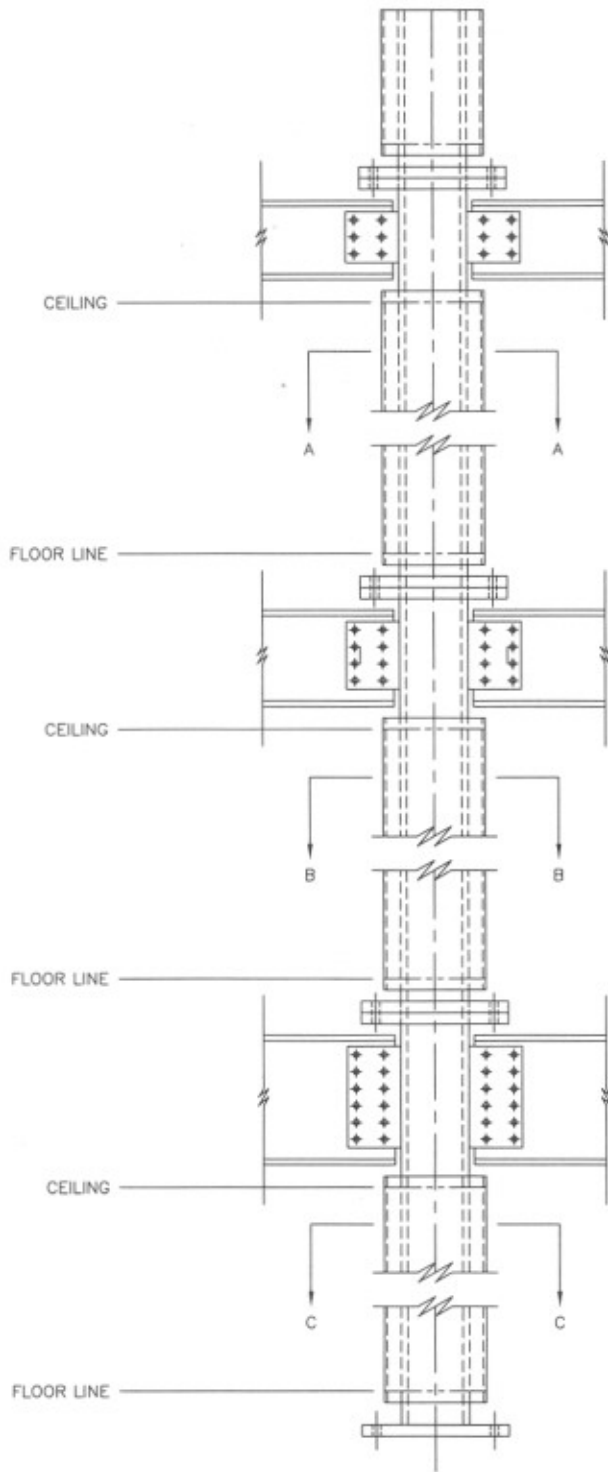

SECTION AA



SECTION BB

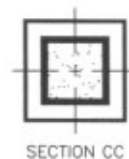

SECTION CC

WEB PLATE SPLICE PLATE CONSTRUCTION


B	UPDATE TITLE BLOCK	09.07.06	TAF	
REV.	CHANGE	DATE	BY	CH
THIS IS A CAD GENERATED DRAWING. CHANGES MUST BE MADE ON CAD SYSTEM.				
REL. FOR PRODUCTION				
REL. FOR T. D. & P.				

SIGNED CAD-DRAWING APPROVALS WILL APPEAR ONLY ON ORIGINAL ISSUE.			DRAWING INFORMATION	
TOL. NOT SPEC'D: .XXX ±.005 .XX ±.010 .X ±.015 ANGLES ±2'		SCALE	N/A	
MATERIAL		FINISH/HT. TREAT	DR.	TAF 06.02.02
NAME		MULTISTORY CONSTRUCTION	CH.	
			APP.	
			REF.	
			PART NO.	
			SHEET: 1	REV. B
			OF: 1	

**FIRE-TROL, EXAMPLE**  
 420 Woodruff Road  
 Joliet, IL 60432  
 Toll Free: (800) 323-5514  
 FAX: (815) 726-2928  
 DEAN LALLY L.P.

0

1

2

3